
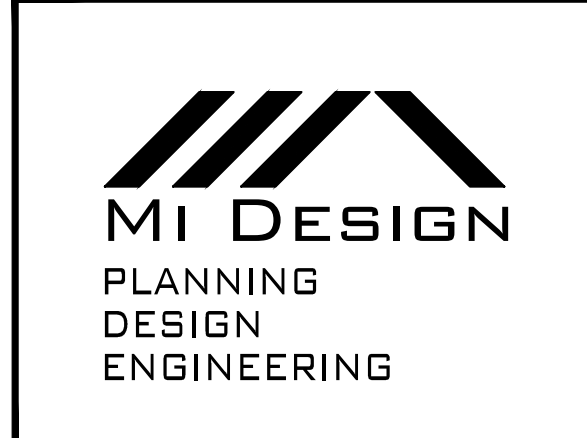


AGUA DULCE CANYON ROAD

N 89°29'06" W 1339.64'
N 89°29'06" W 1342.32'

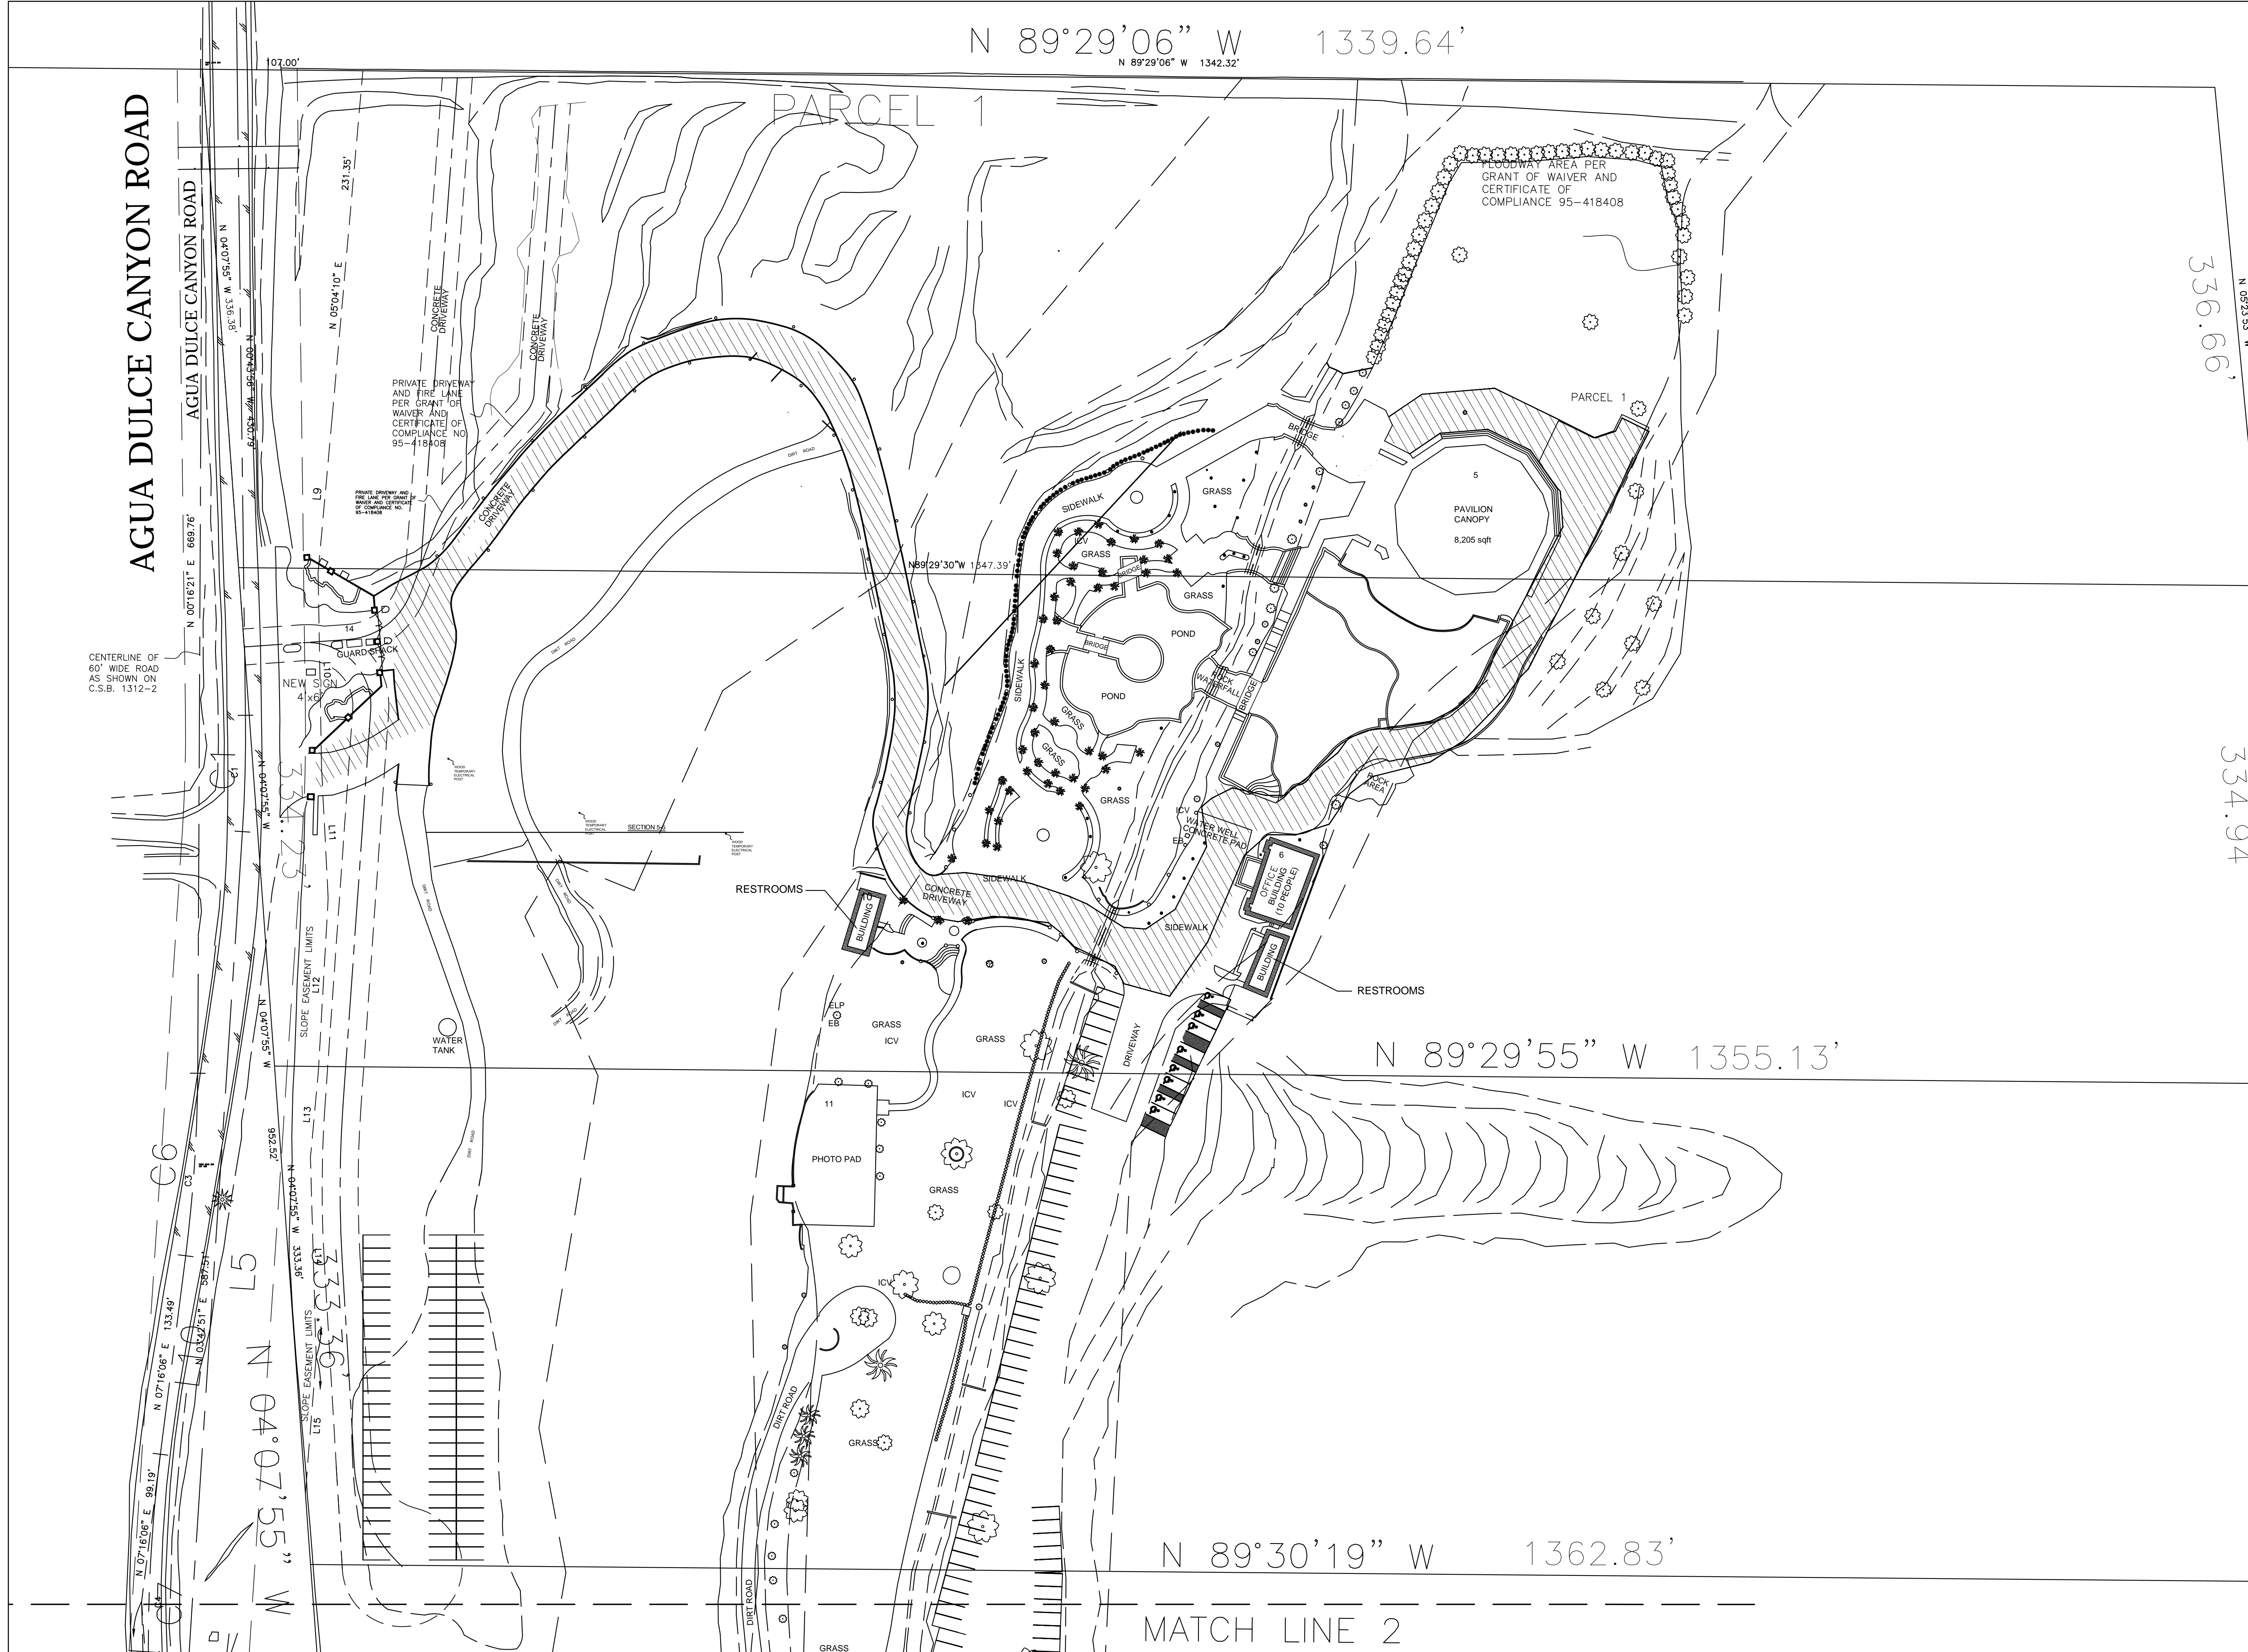

15445 VENTURA BLVD., SUITE 367
SHERMAN OAKS, CA 91403
TEL: (818) 402-4485
FAX: (818) 479-9690
www.midesigncorp.com

DATE:	REVISIONS:



SHEET 1 OF 4
SCALE: 1" = 50'



PROJECT NAME AND ADDRESS:
BEN AND REEF GARDENS
32222 AGUA DULCE CYN. RD., ST. CLARITA, CA 91390

OWNER'S NAME & ADDRESS:
RONIT WAZGEN
32222 AGUA DULCE CYN. RD., ST. CLARITA, CA 91390

SHEET NUMBER: **C-1**

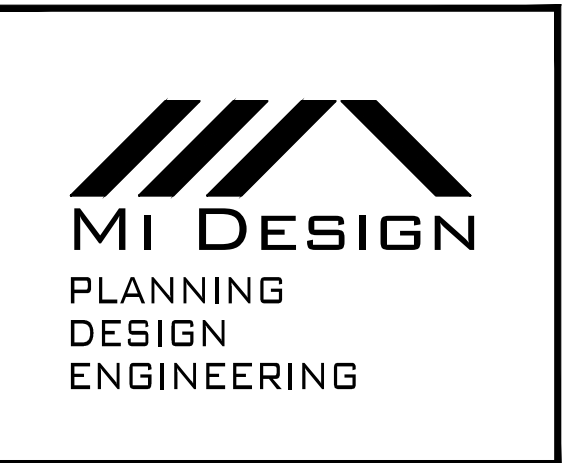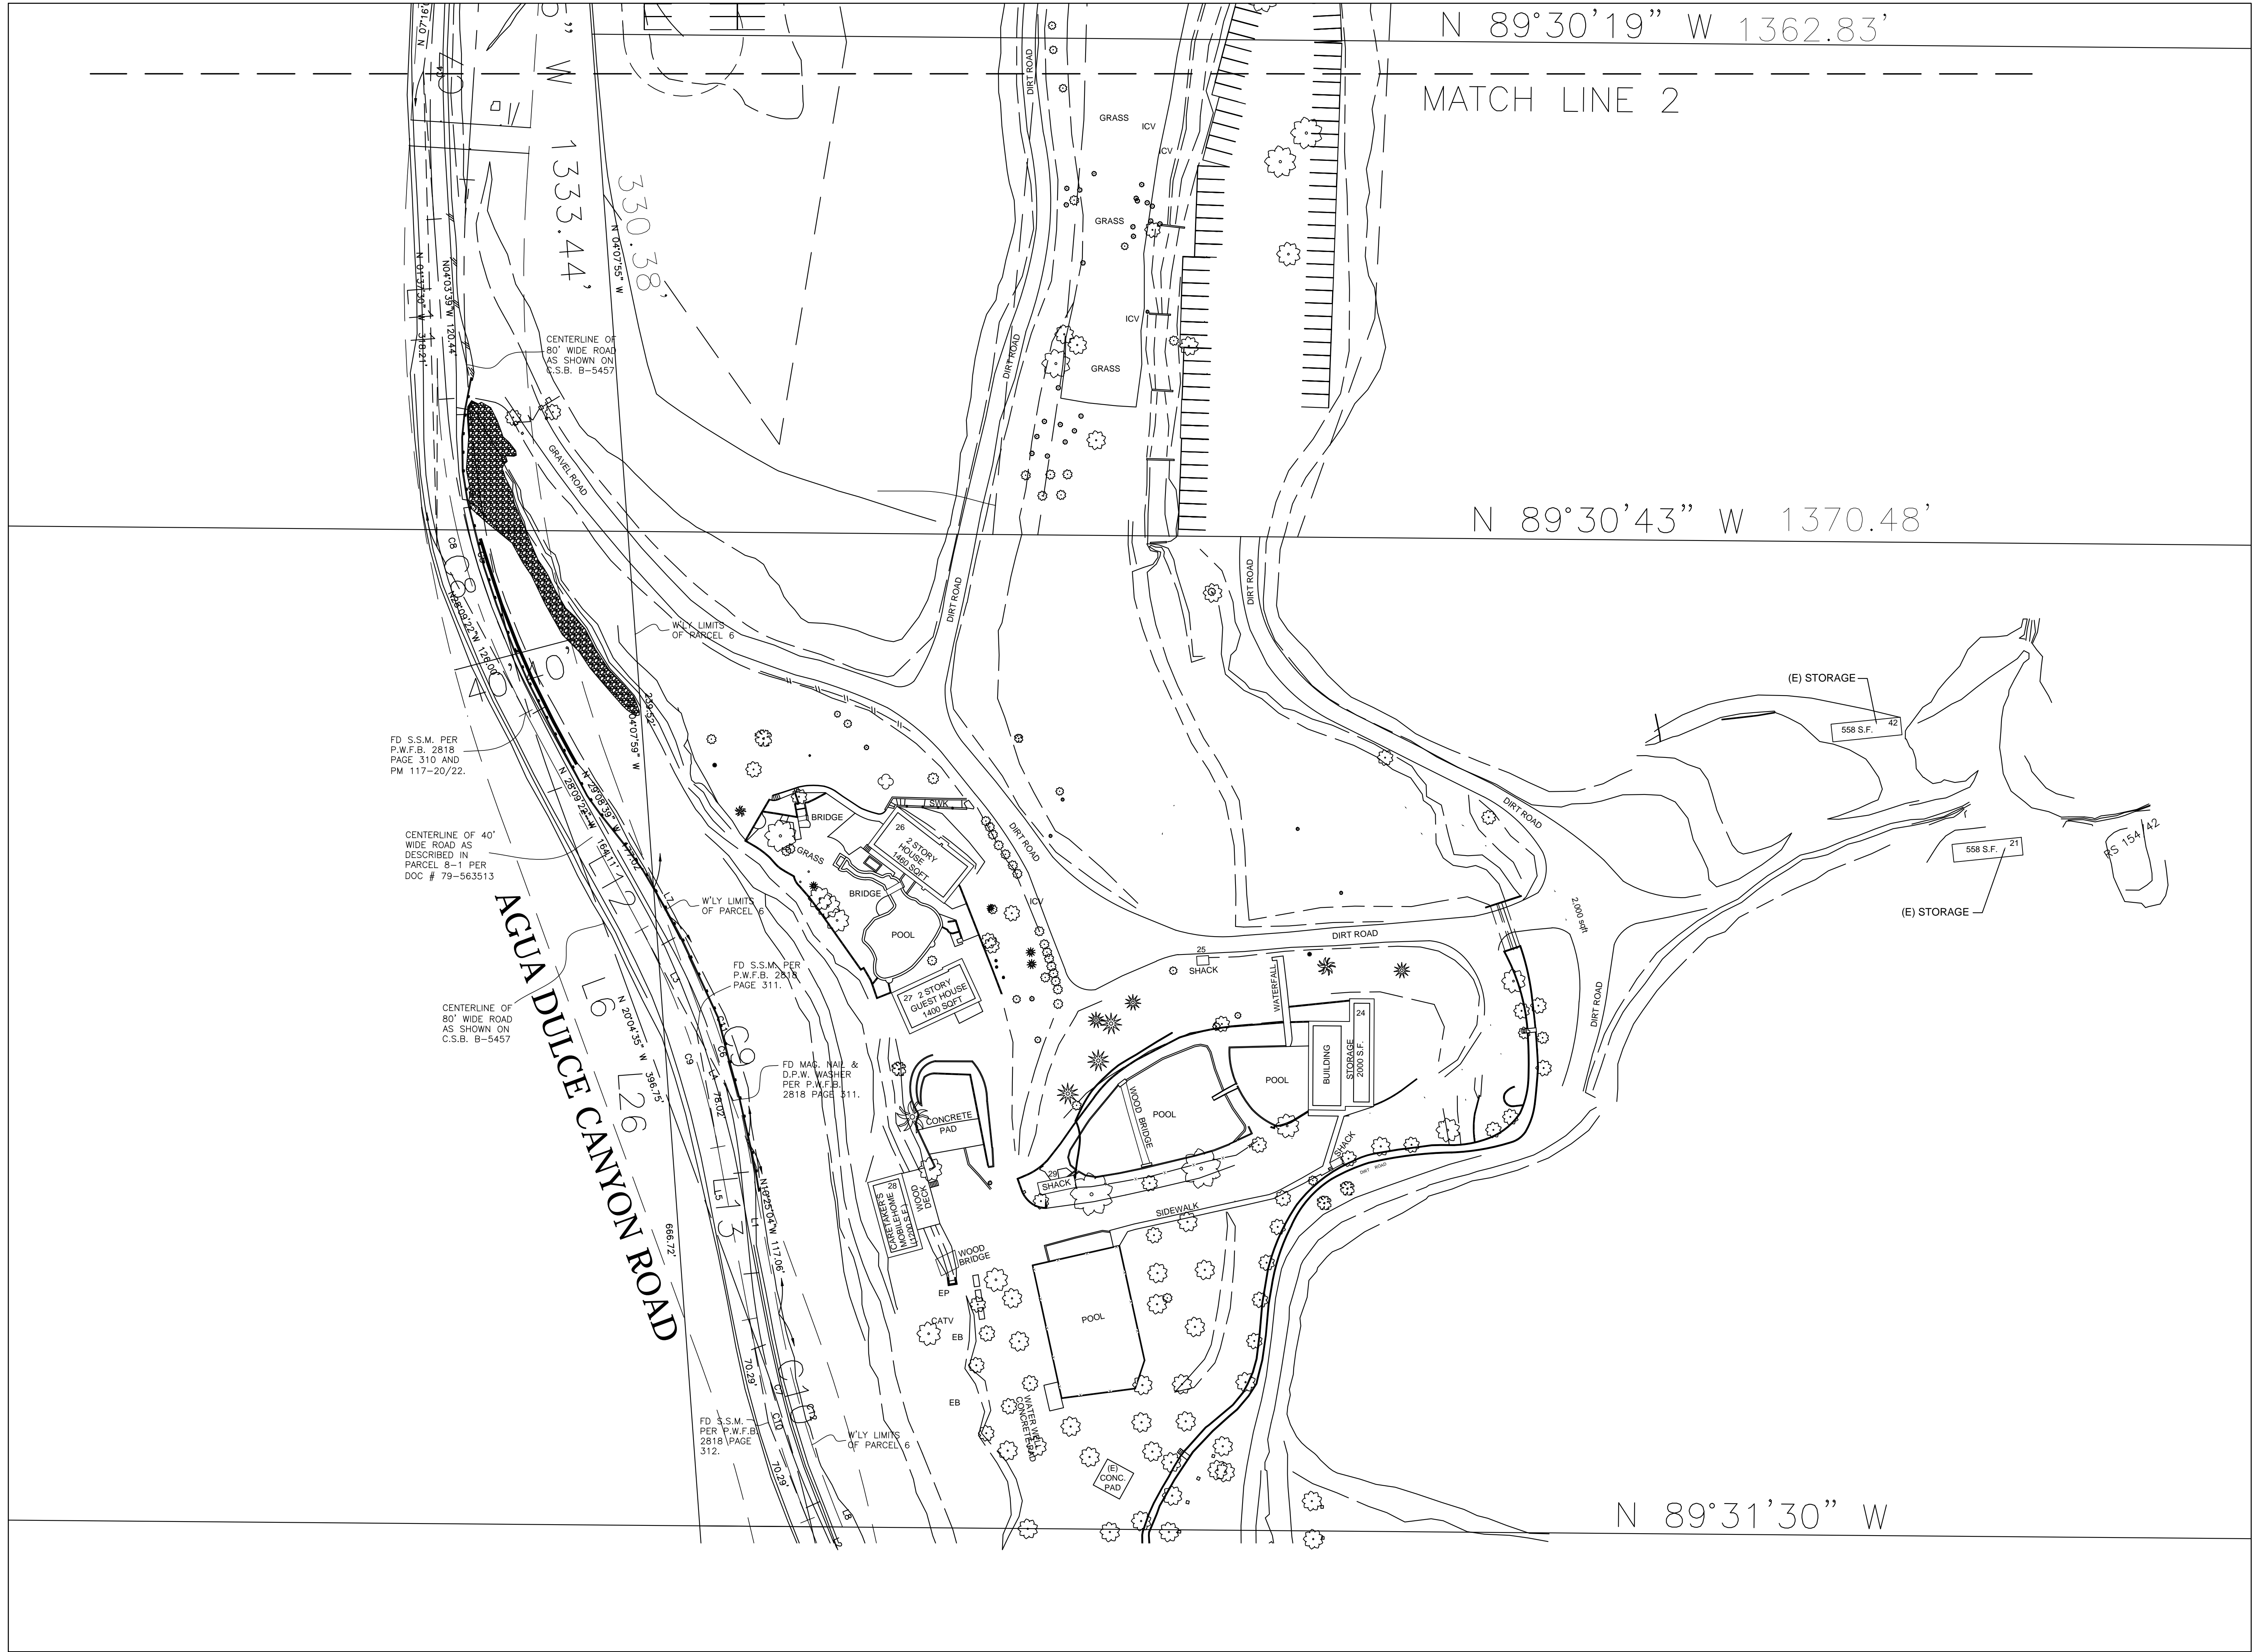

15445 VENTURA BLVD., SUITE 367
 SHERMAN OAKS, CA 91403
 TEL: (818) 402-4485
 FAX: (818) 479-9690
 www.midesigncorp.com

DATE:				

REVISIONS:	SHEET CONTENTS:	SCALE: 1" = 50'
		SHEET 2 OF 4



PROJECT NAME AND ADDRESS:
BEN AND REEF GARDENS
 32222 AGUA DULCE CYN. RD., ST. CLARITA, CA 91390

OWNER'S NAME & ADDRESS:
RONIT WAIZGEN
 32222 AGUA DULCE CYN. RD., ST. CLARITA, CA 91390

SHEET NUMBER:
C-2